


SCHEDULE OF AREAS								
ROOM NO.	ROOM NAME	AREA (m ²)	ROOM NO.	ROOM NAME	AREA (m ²)	ROOM NO.	ROOM NAME	AREA (m ²)
F01	STORE	7	F18	DIRTY UTILITY	10	F35	LH CONSULTATION ROOM 6	16
F02	LIFT	4	F19	RECEPTION	13	F36	SERVICES	1
F03	CLEANER	6	F20	SERVICES	1	F37	CORRIDOR	58
F04	SERVICES	2	F21	SERVICES	3	F38	LH CONSULTATION ROOM 7	18
F05	CORRIDOR	12	F22	WAITING	78	F39	LH CONSULTATION ROOM 8	18
F06	COMMON ROOM	53	F23	BABY CHANGE / WC	5	F40	LH CONSULTATION ROOM 9	16
F07	STORE	6	F24	UAWC	4	F41	LH CONSULTATION ROOM 10	16
F08	STAFF WC	3	F25	STORE	7	F42	LH CONSULTATION ROOM 11	16
F09	STAFF WC	3	F26	TEA POINT	13	F43	LH CONSULTATION ROOM 1	16
F10	SERVICES	2	F27	LH BUSINESS MANAGER	16	F44	LH CONSULTATION ROOM 2	16
F11	CORRIDOR	53	F28	LH CONSULTING ROOM 3	16	F45	LH NURSE ROOM 1	16
F12	LH TREATMENT ROOM 3	17	F29	CORRIDOR	17	F46	LH NURSE ROOM 2	16
F13	UAWC	4	F30	MEETING / TRAINING / LIBRARY	25	F47	LH NURSE ROOM 3	17
F14	SERVICES	1	F31	MEETING / TRAINING / LIBRARY	30	F48	HOT DESK	15
F15	LH TREATMENT ROOM 2	17	F32	S.V MEDICAL STUDENT	18	F49	SERVICES	1
F16	CLINICAL STORE	12	F33	LH CONSULTATION ROOM 4	18			
F17	LH TREATMENT ROOM 1	17	F34	LH CONSULTATION ROOM 5	18			

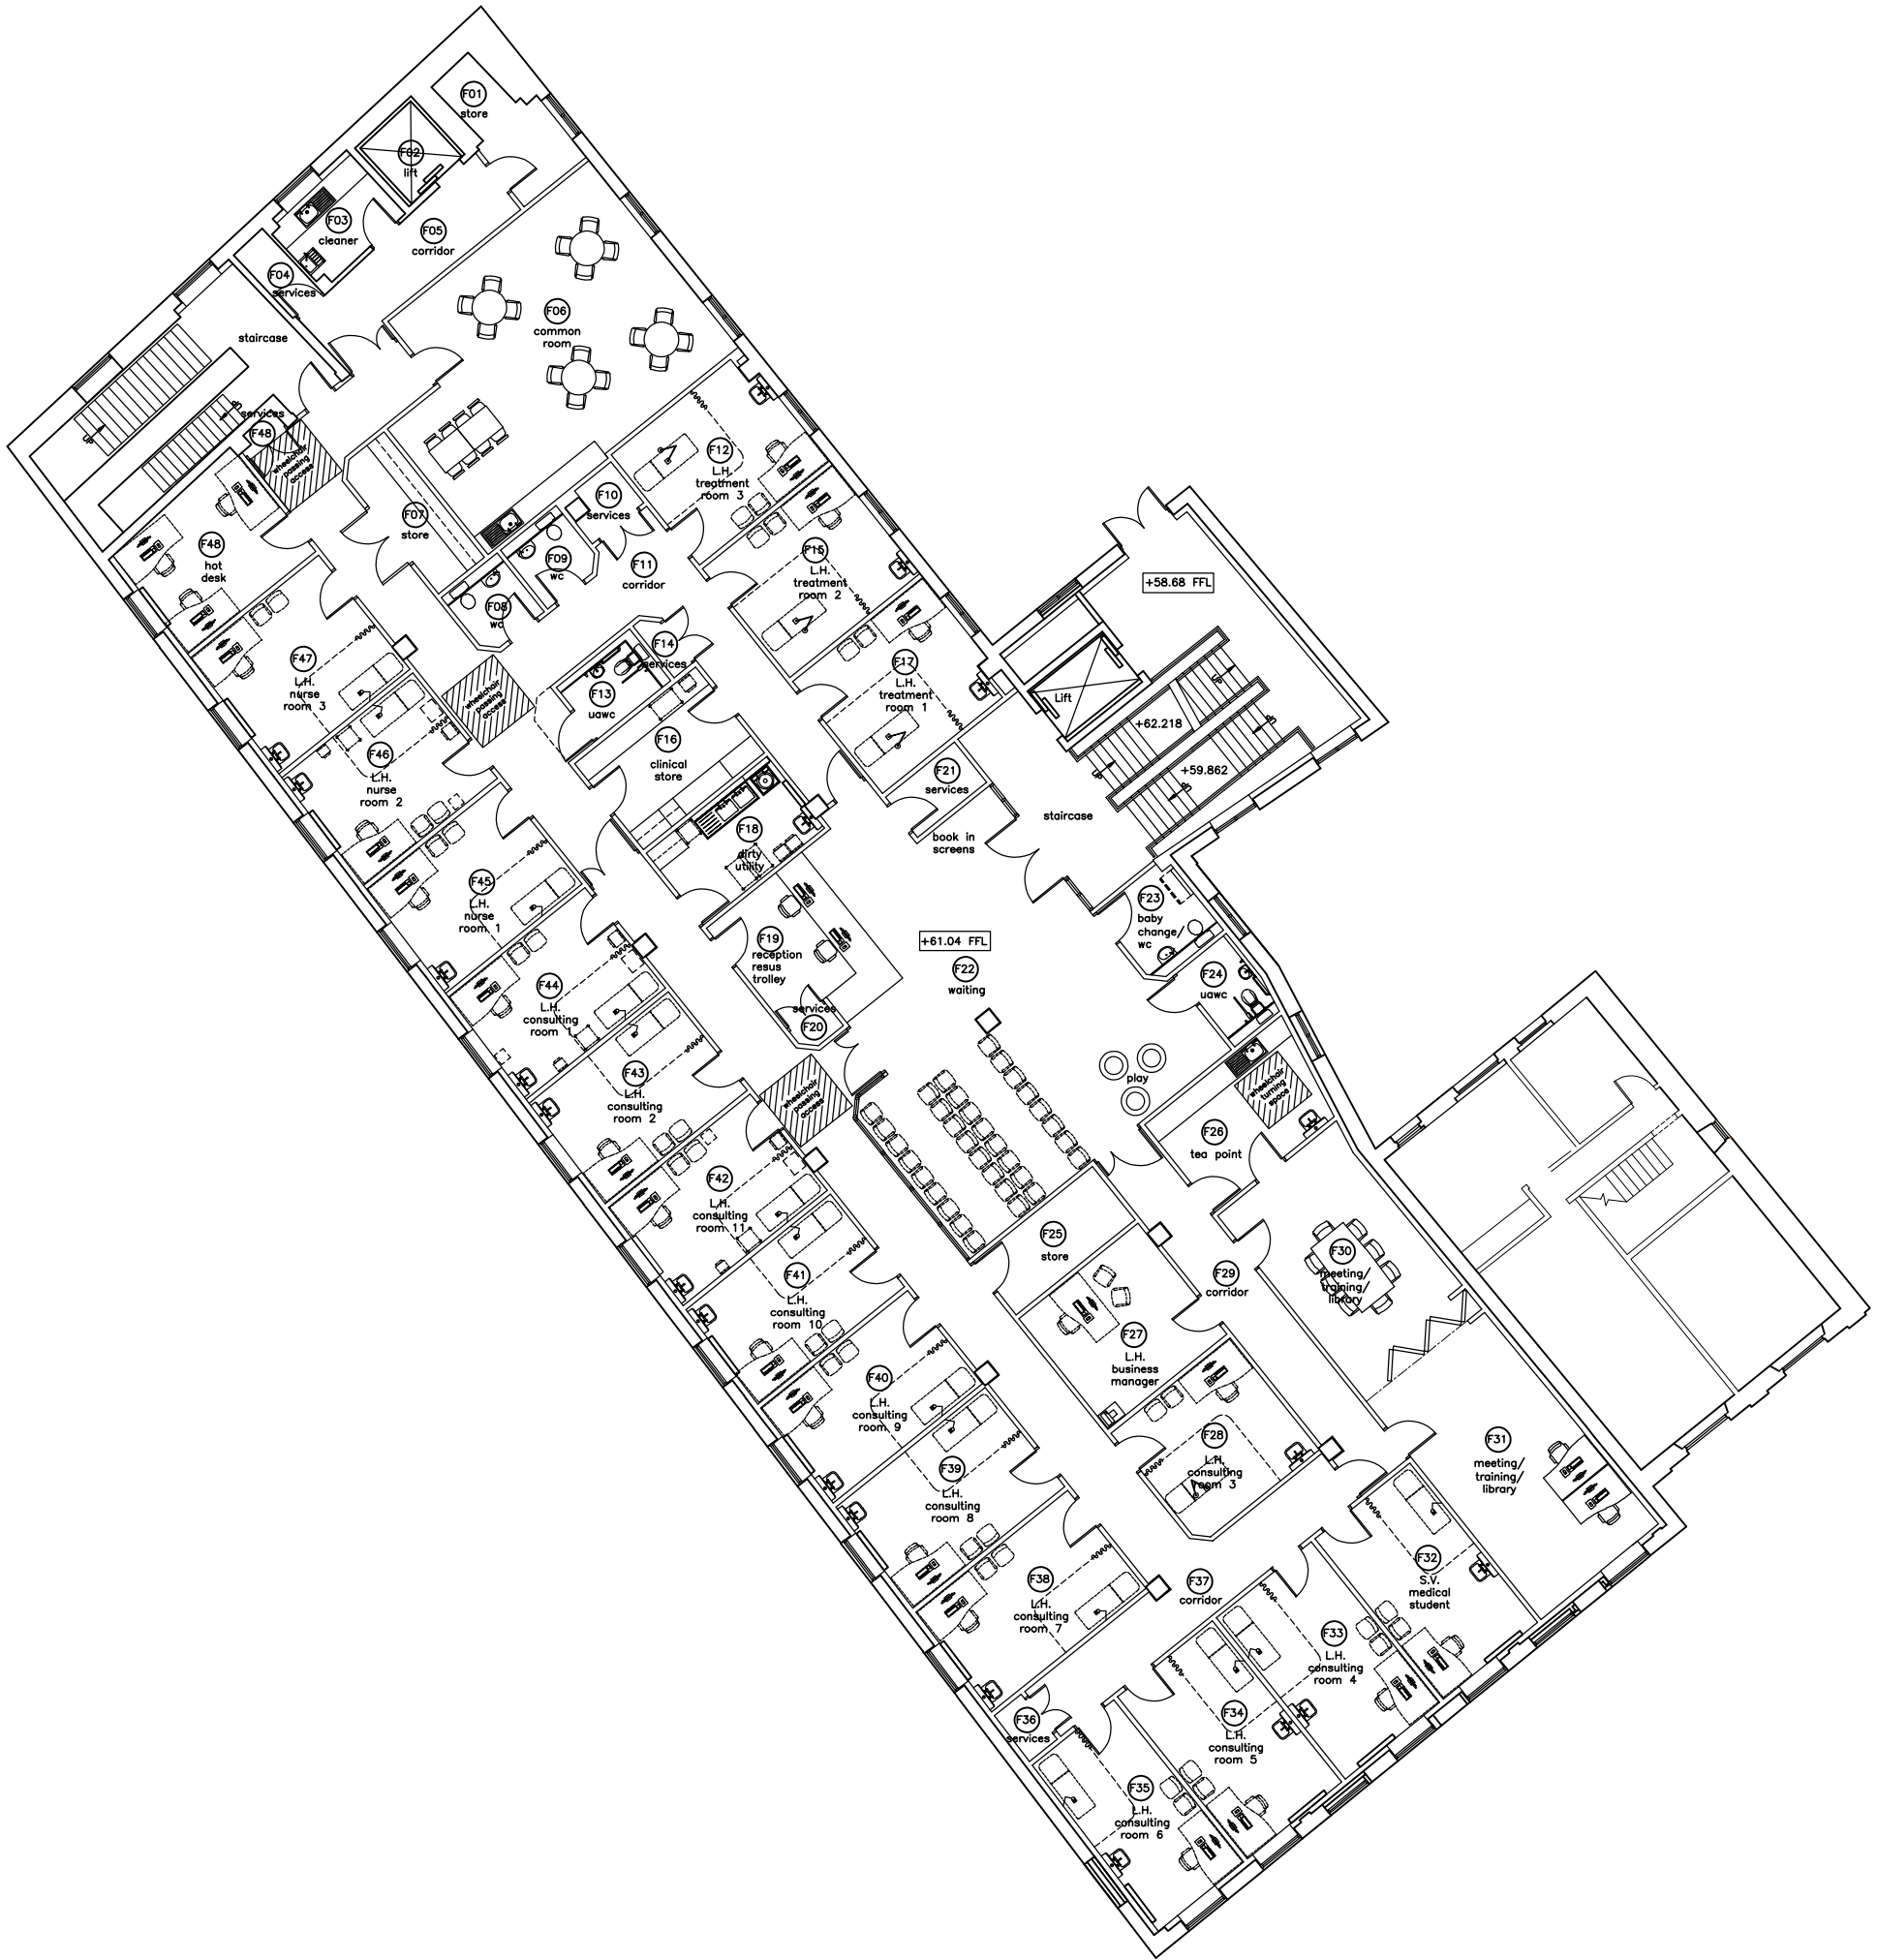

PROPOSED FIRST FLOOR PLAN
scale 1:100



preliminary issue

Do not scale. All setting out dimensions to be site confirmed prior to works commencing and any discrepancies confirmed to architect. This drawing is to be read in conjunction with all other architectural and structural engineers drawings.

Dransfield
PROPERTIES LIMITED

25 years 1992-2017
celebrating high quality

PROPOSED INTERNAL REFURBISHMENT AND ALTERATIONS
1-2 KING STREET, STROUD, GL5 1RR
for STROUD REGENERATION LIMITED

PROPOSED FIRST FLOOR PLAN 1:100@A1

Date: 20/11/19 Job Number: **DPL/MED/02**